


# REAR VIEW

SCALE: Custom

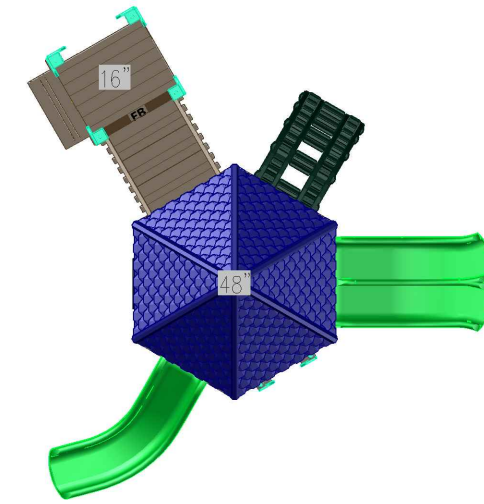

# TOP VIEW

SCALE: Custom

# FRONT VIEW

SCALE: Custom



PLAYGROUND SUPERVISION IS REQUIRED.

THIS DESIGN IS THE PROPERTY OF SUPERIOR RECREATIONAL PRODUCTS AND MAY NOT BE REPRODUCED OR USED IN ANY MANNER WITHOUT THE EXPRESSED WRITTEN CONSENT OF SUPERIOR RECREATIONAL PRODUCTS.

REFERENCE NUMBER  
PROR3-0009

DATE  
6-1-2020


DRAWN/SAVED BY  
WILLOW BRANSCUM / KAREN.ESCOBAR

SCALE  
1/4" = 1'

SHEET  
3 OF 3

PAGE  
3D-VIEW



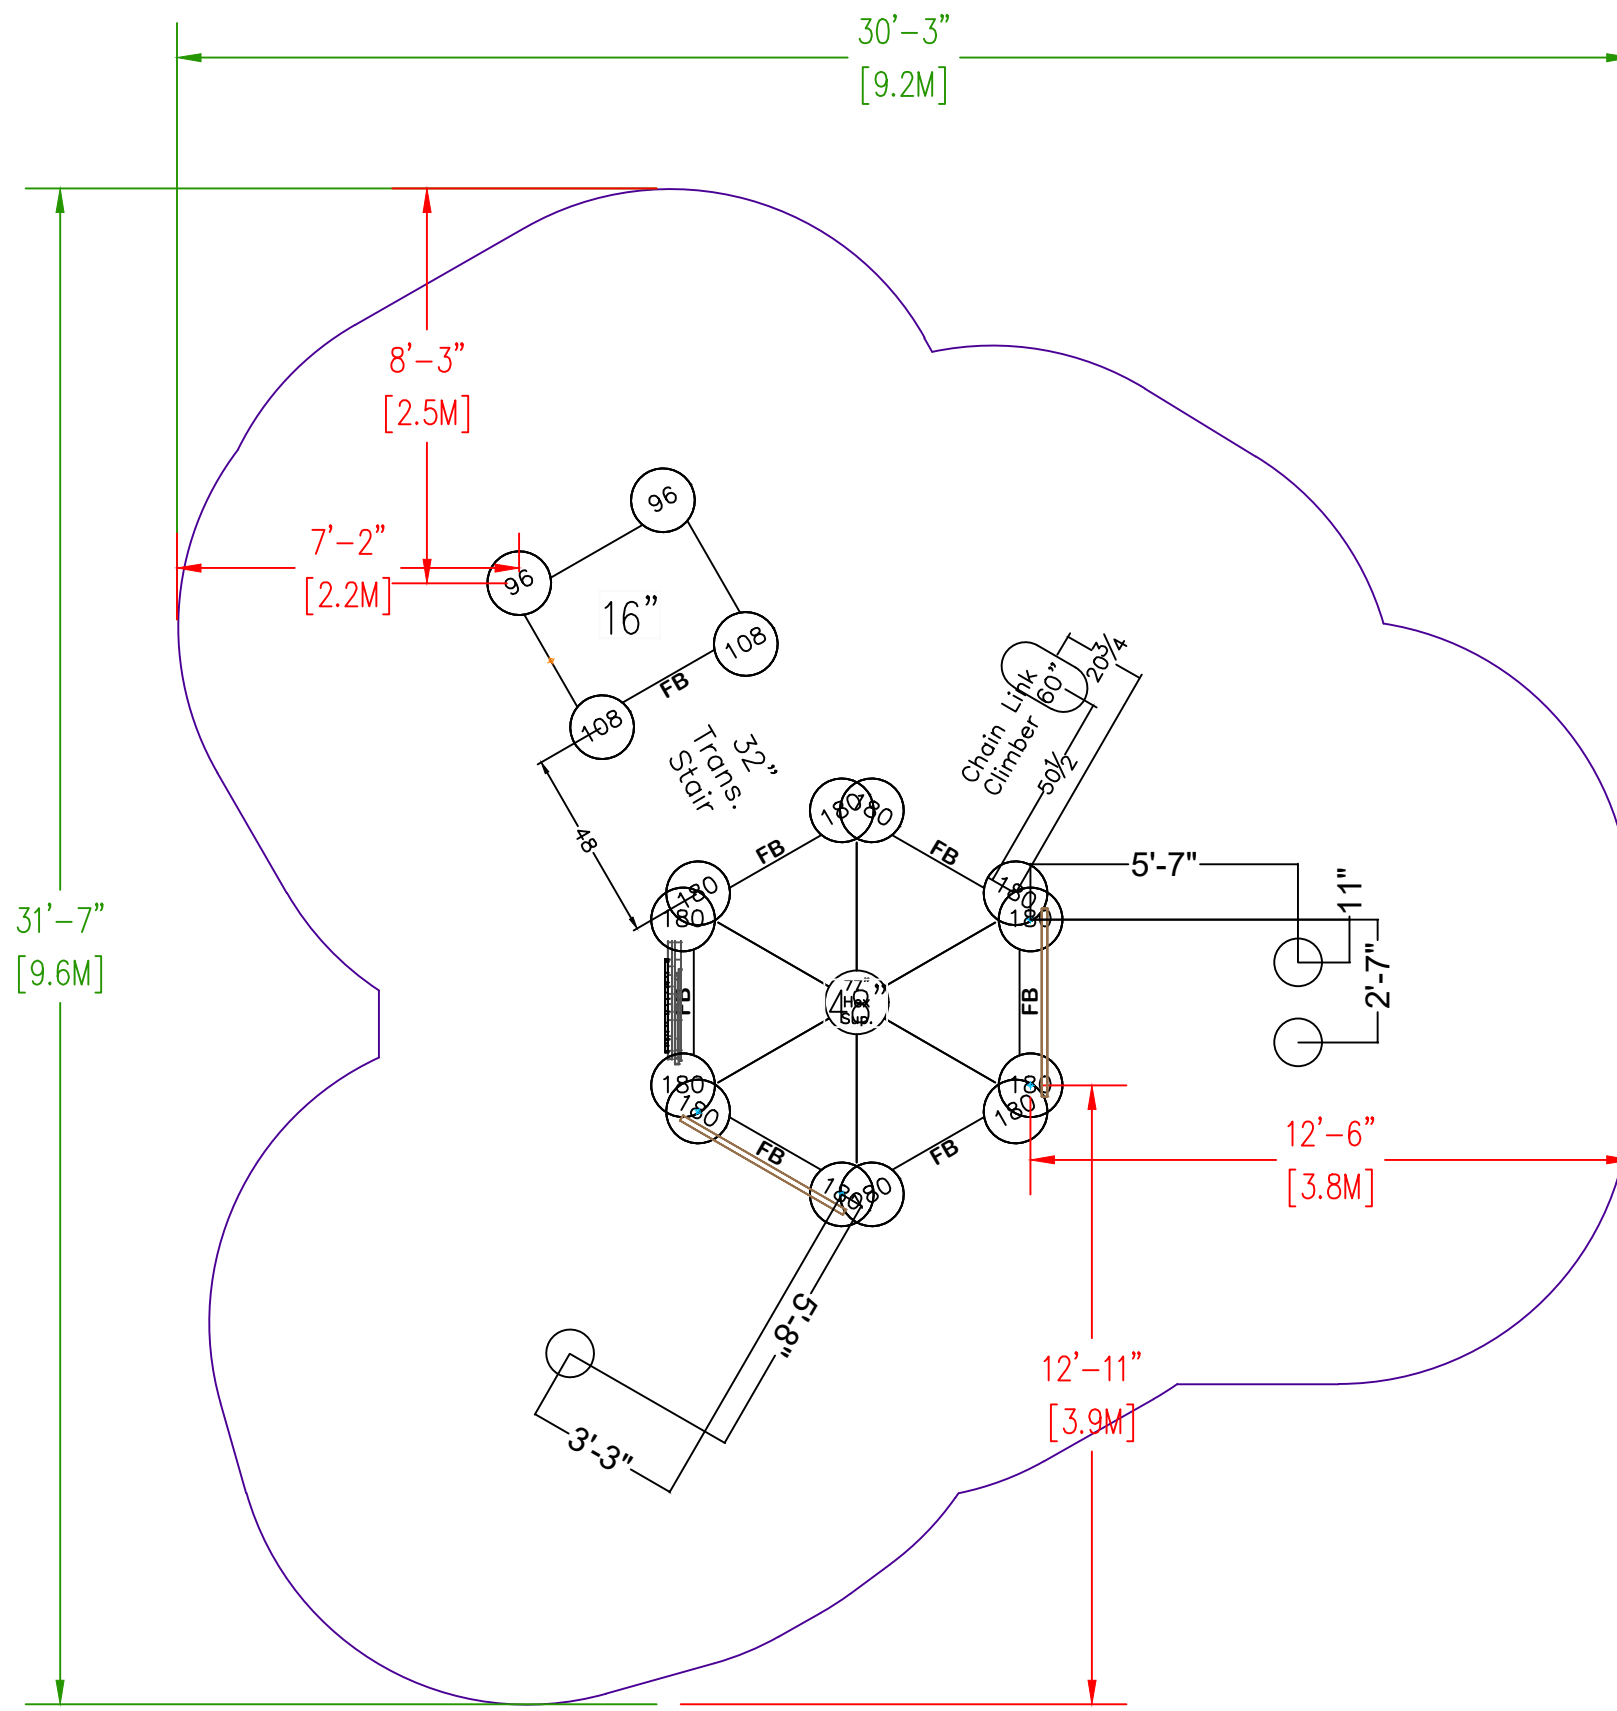


FOOTING  
SCALE—  
1/4"=1'  
(WHEN  
PRINTED  
ON  
11X17  
PAPER)

PLAYGROUND SUPERVISION IS REQUIRED.

THIS DESIGN IS THE PROPERTY OF  
SUPERIOR RECREATIONAL PRODUCTS AND MAY NOT BE  
REPRODUCED OR USED IN ANY MANNER WITHOUT  
THE EXPRESSED WRITTEN CONSENT OF  
SUPERIOR RECREATIONAL PRODUCTS.



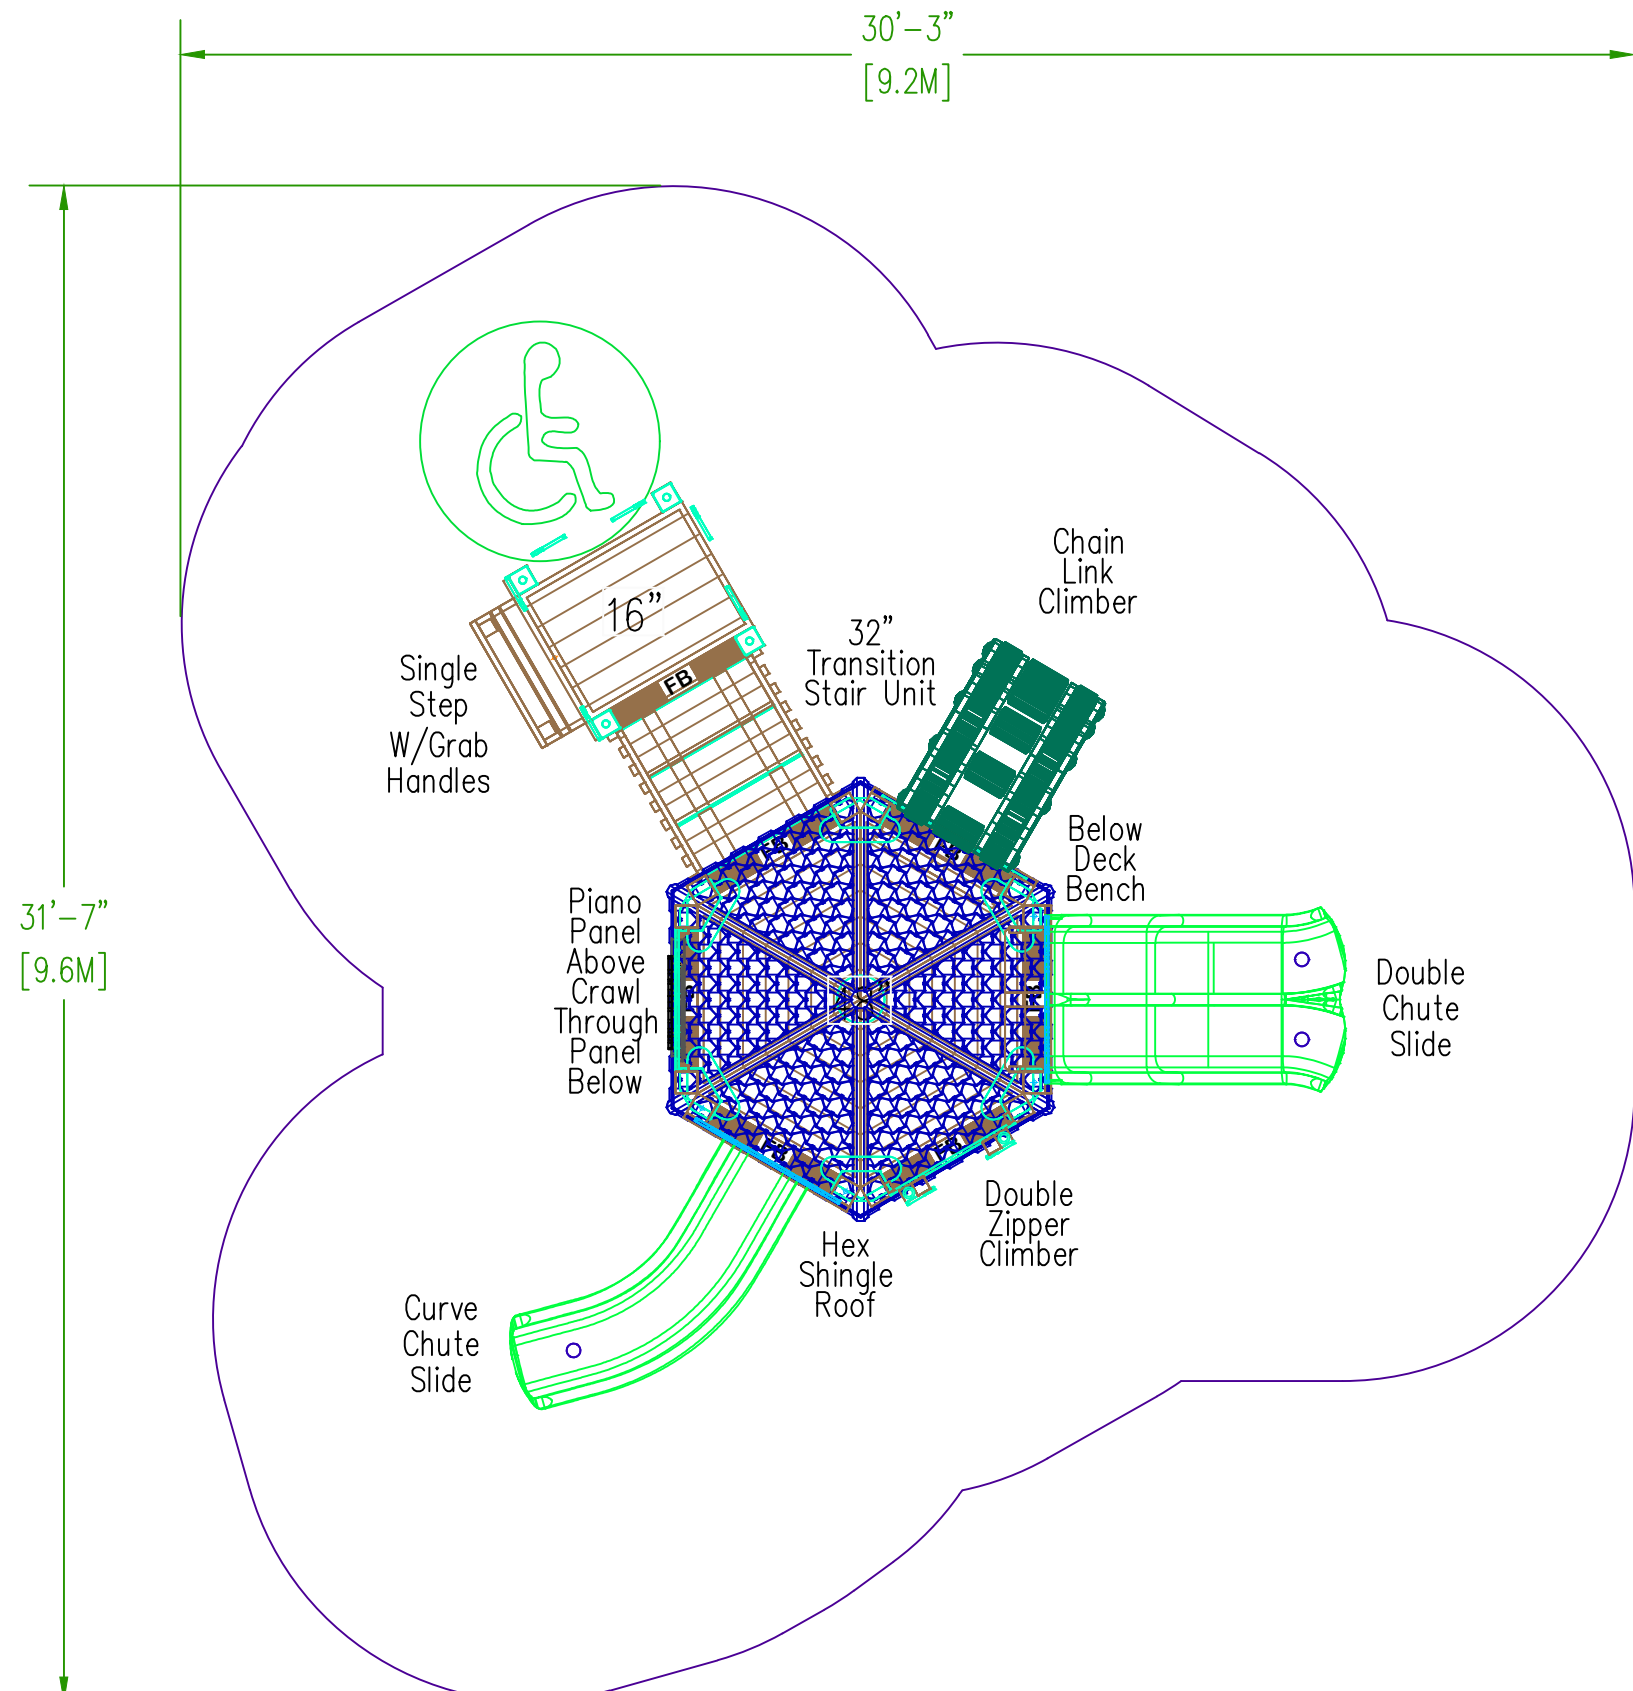

REFERENCE NUMBER  
PROR3-0009

EQUIPMENT SIZE 19 X 20	USE ZONE 31 X 32
AGE GROUP 2-12	SURFACE AREA 676

USER CAPACITY 25-30	4' TIMBER COUNT 27
------------------------	-----------------------

FALL HEIGHT  
4'

ADA ACCESSIBILITY

ELEVATED  
PLAY ACTIVITIES  
5

	GROUND LEVEL ACCESSIBLE PLAY ACTIVITIES	GROUND LEVEL ACCESSIBLE ACTIVITY TYPES
REQUIRED	2	2
PROVIDED	2	2

THIS STRUCTURE MEETS OR EXCEEDS CPSC #325 AND ASTM F1487-11 UNLESS OTHERWISE NOTED.

DATE: 6-1-2020  
DRAWN/SAVED BY: WILLOW BRANSCUM / KAREN.ESCOBAR  
SCALE: 1/4" = 1'  
PAGE: 1 OF 3  
PLAN-VIEW

WE RECOMMEND THIS PLAN BE PRINTED ON 11" x 17" PAPER

PLAYGROUND SUPERVISION IS REQUIRED.  
THIS DESIGN IS THE PROPERTY OF SUPERIOR RECREATIONAL PRODUCTS AND MAY NOT BE REPRODUCED OR USED IN ANY MANNER WITHOUT THE EXPRESSED WRITTEN CONSENT OF SUPERIOR RECREATIONAL PRODUCTS.

